


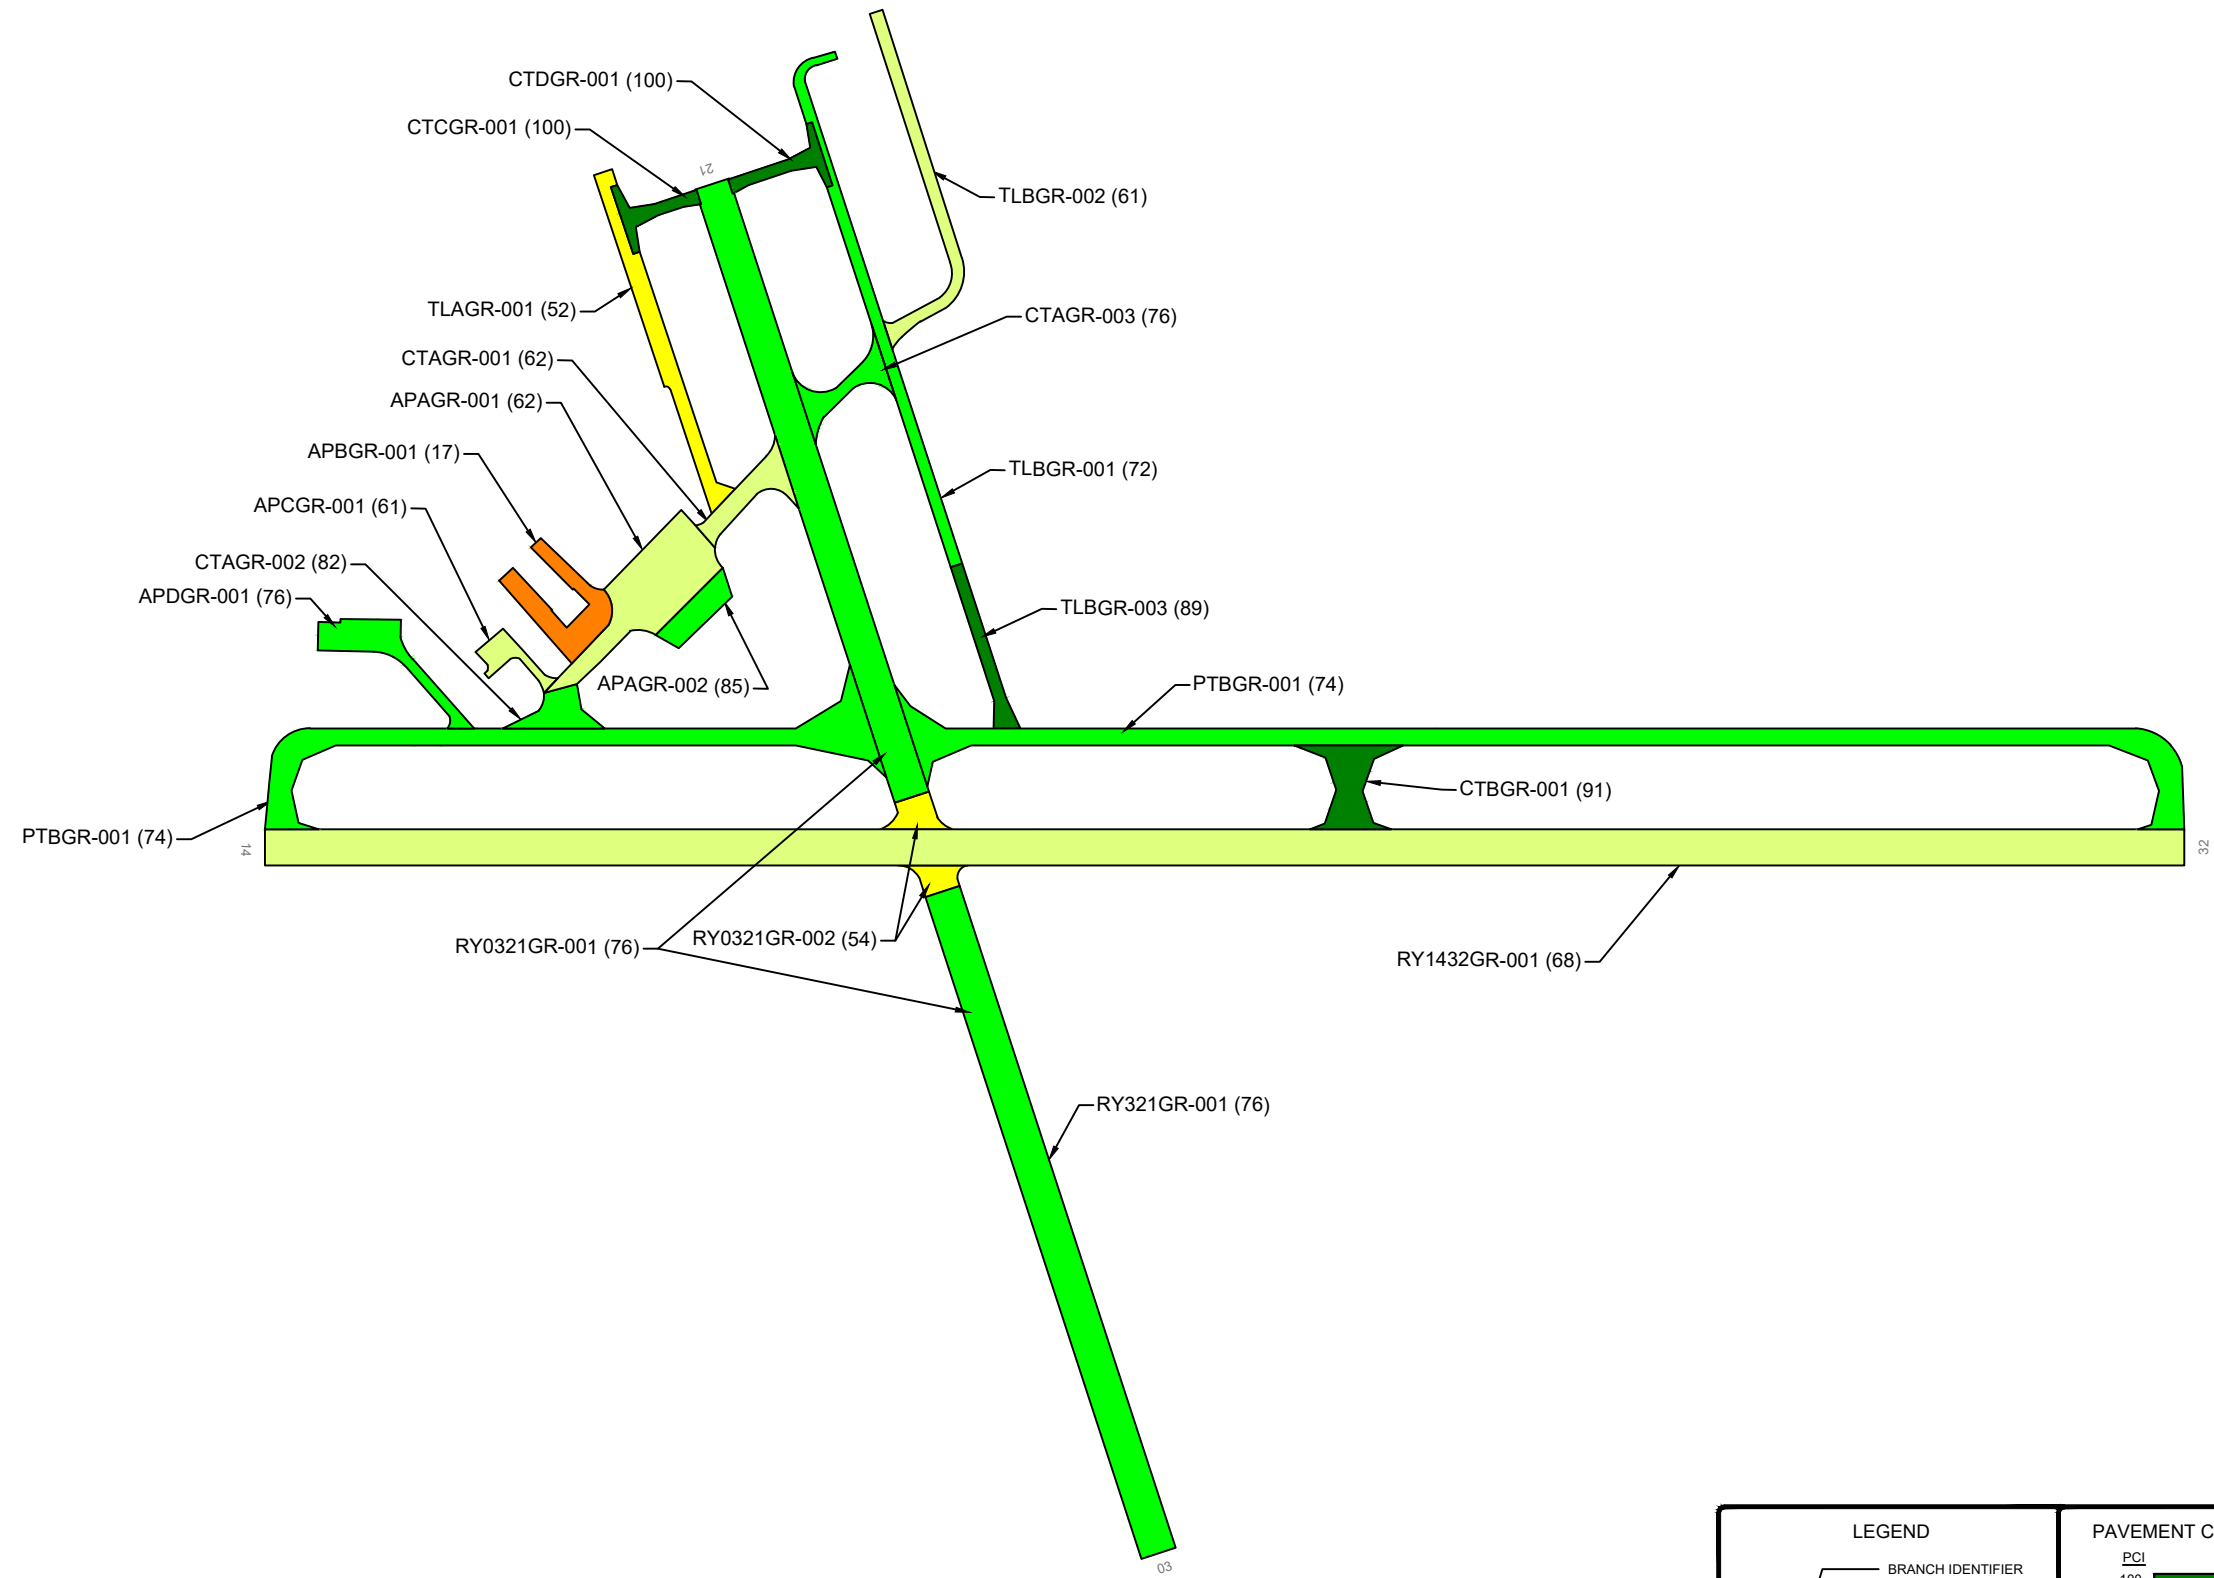

LEGEND

BRANCH IDENTIFIER
SECTION IDENTIFIER
PCI VALUE

SECTION BREAK LINE

PAVEMENT CONDITION INDEX

PCI	REPAIR
100	PREVENTIVE MAINTENANCE
85	
70	
55	MAJOR REHABILITATION
40	
25	RECONSTRUCTION
10	
0	



1908 South First Street, Suite #201
Champaign, IL 61820
Tel: (217) 398-3977
Fax: (217) 398-4027



53 Regional Drive
Concord, NH 03301-8500
Tel: (603) 225-2978

AGENCY: Maine Department of Transportation			
Airports and Aviation			
LOCATION: Greenville Municipal Airport Greenville, ME			
PAGE TITLE: 2025 Pavement Condition Index Map			
PROJECT DATE: DEC. 2024	CREATION DATE: DEC. 2024	PROJECT MANAGER: KMP	JOB NUMBER: 2023-003-AM01
DRAWING SCALE: 1" = 400'	LAST MODIFIED DATE: JUN. 2025	REVISED BY: DMS	DRAWN BY: DMS
FILENAME: Greenville Municipal Airport.dwg		LAYOUT NAME/NUMBER: PCI	PAGE NUMBER: